


- 1. Bowling Club
- 2. Path
- 3. Basketball
- 4. Tenant
- 5. Play area
- 6. Community garden
- 7. Memorial
- 8. BBQ area
- 9. Wintergarden
- 10. Menzshed
- 11. Covered way
- 12. Petanque piste
- 13. Accessible car deck
- 14. Green

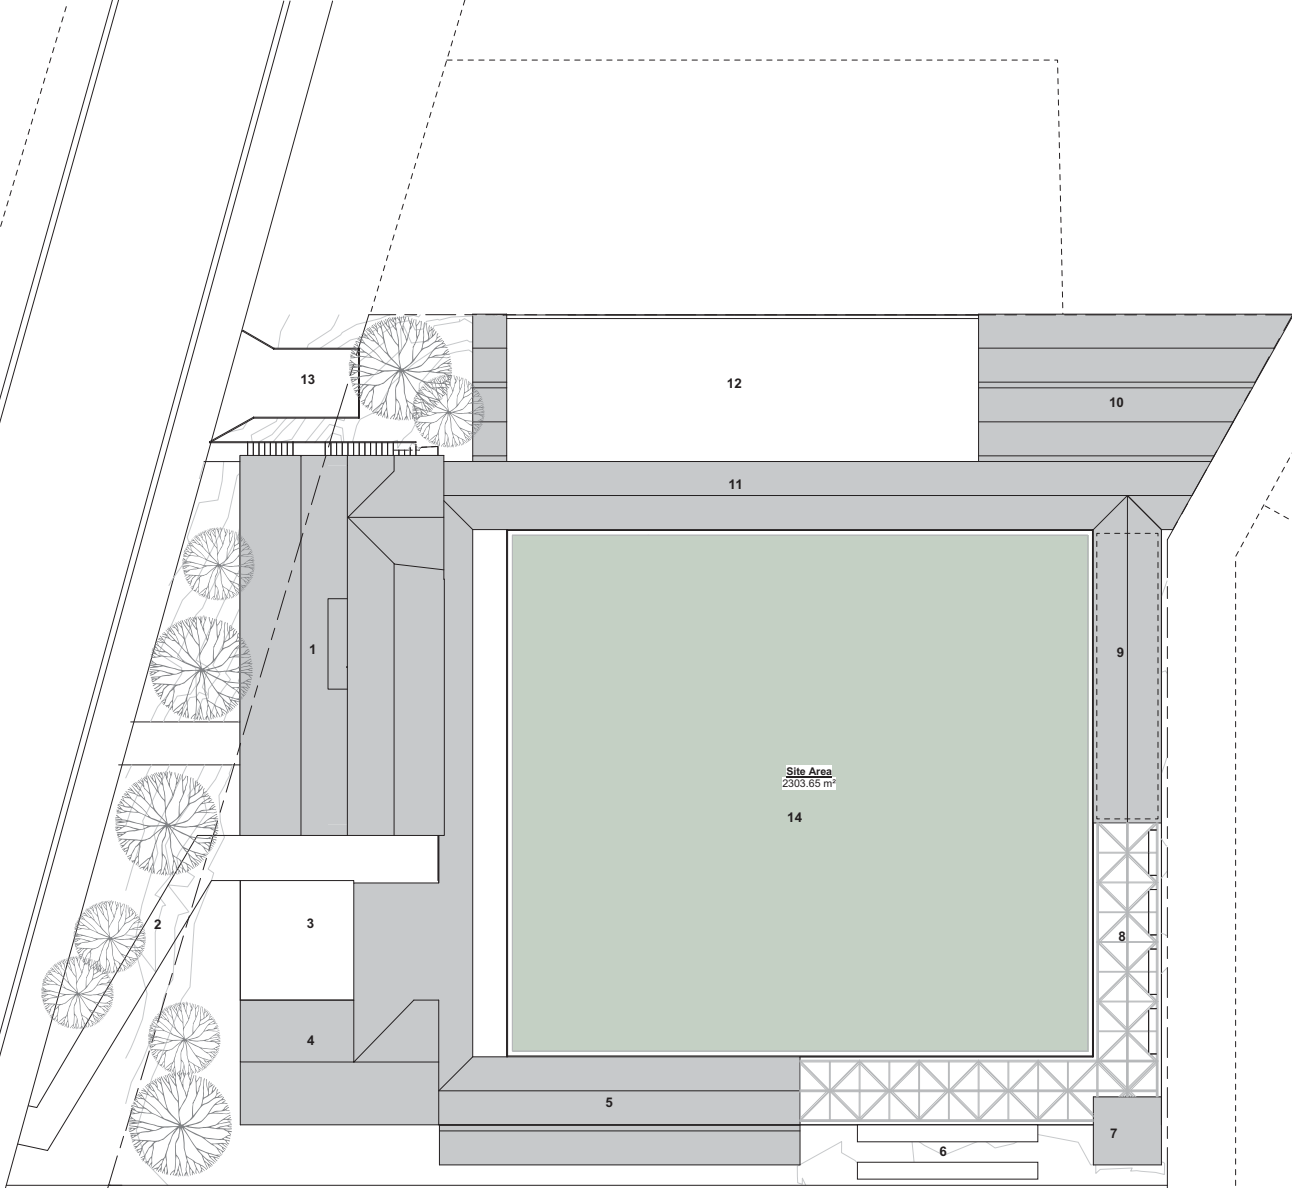

KebbellDaish Architects and Architecture Plus in association.


Hataitai Bowling Club
 Issue: Concept
 Date: 3 Sep 2019
 Scale: 1:200 @A2

Site Plan


Drawing Number Revision

A101

- 1. Storage
- 2. WC
- 3. Parents' room
- 4. Kitchenette
- 5. Cleaners sink
- 6. Office
- 7. Entry
- 8. Lift
- 9. Meeting
- 10. Void
- 11. Commercial kitchen
- 12. Coats
- 13. Bar
- 14. Bench seats

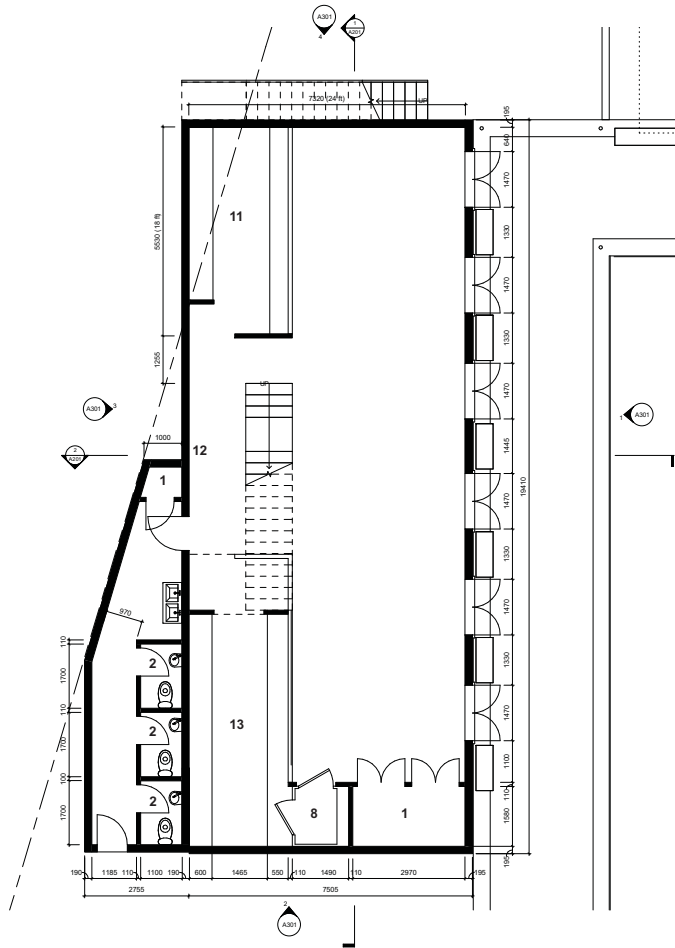

1 Ground Floor Plan
1:100 (IF PRINTED ON A2 SHEET)

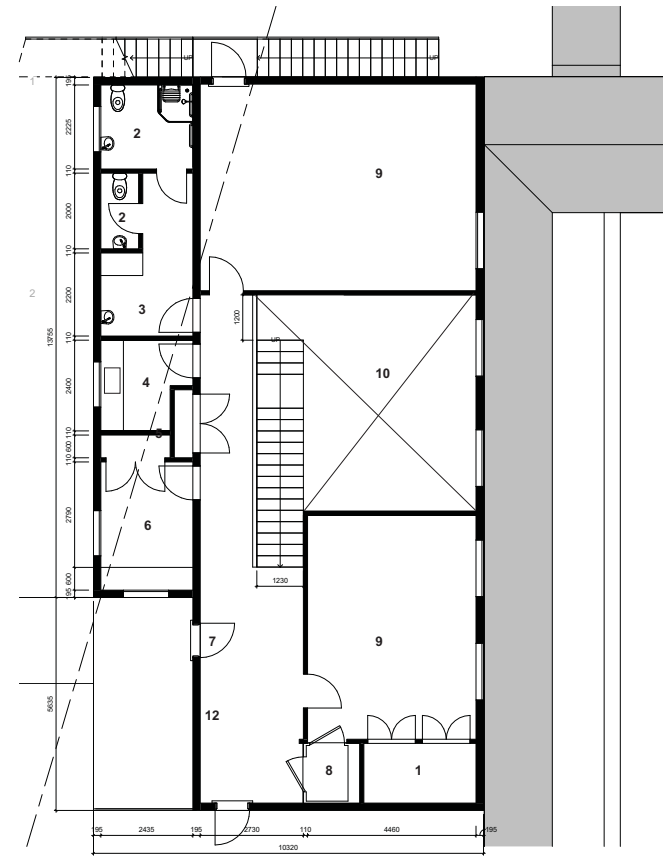

1 First Floor Plan
1:100 (IF PRINTED ON A2 SHEET)



KebbellDaish Architects and Architecture Plus in association.

Hataitai Bowling Club
 Issue: Concept
 Date: 3 Sep 2019
 Scale: 1:100 @A2

Floor Plans
 Drawing Number Revision
A102

- 1. Wintergarden
- 2. Memorial roof
- 3. Community garden
- 4. Play area
- 5. Covered way
- 6. Hall
- 7. Decorative wall
- 8. Stair
- 9. Circulation space
- 10. Service areas

