


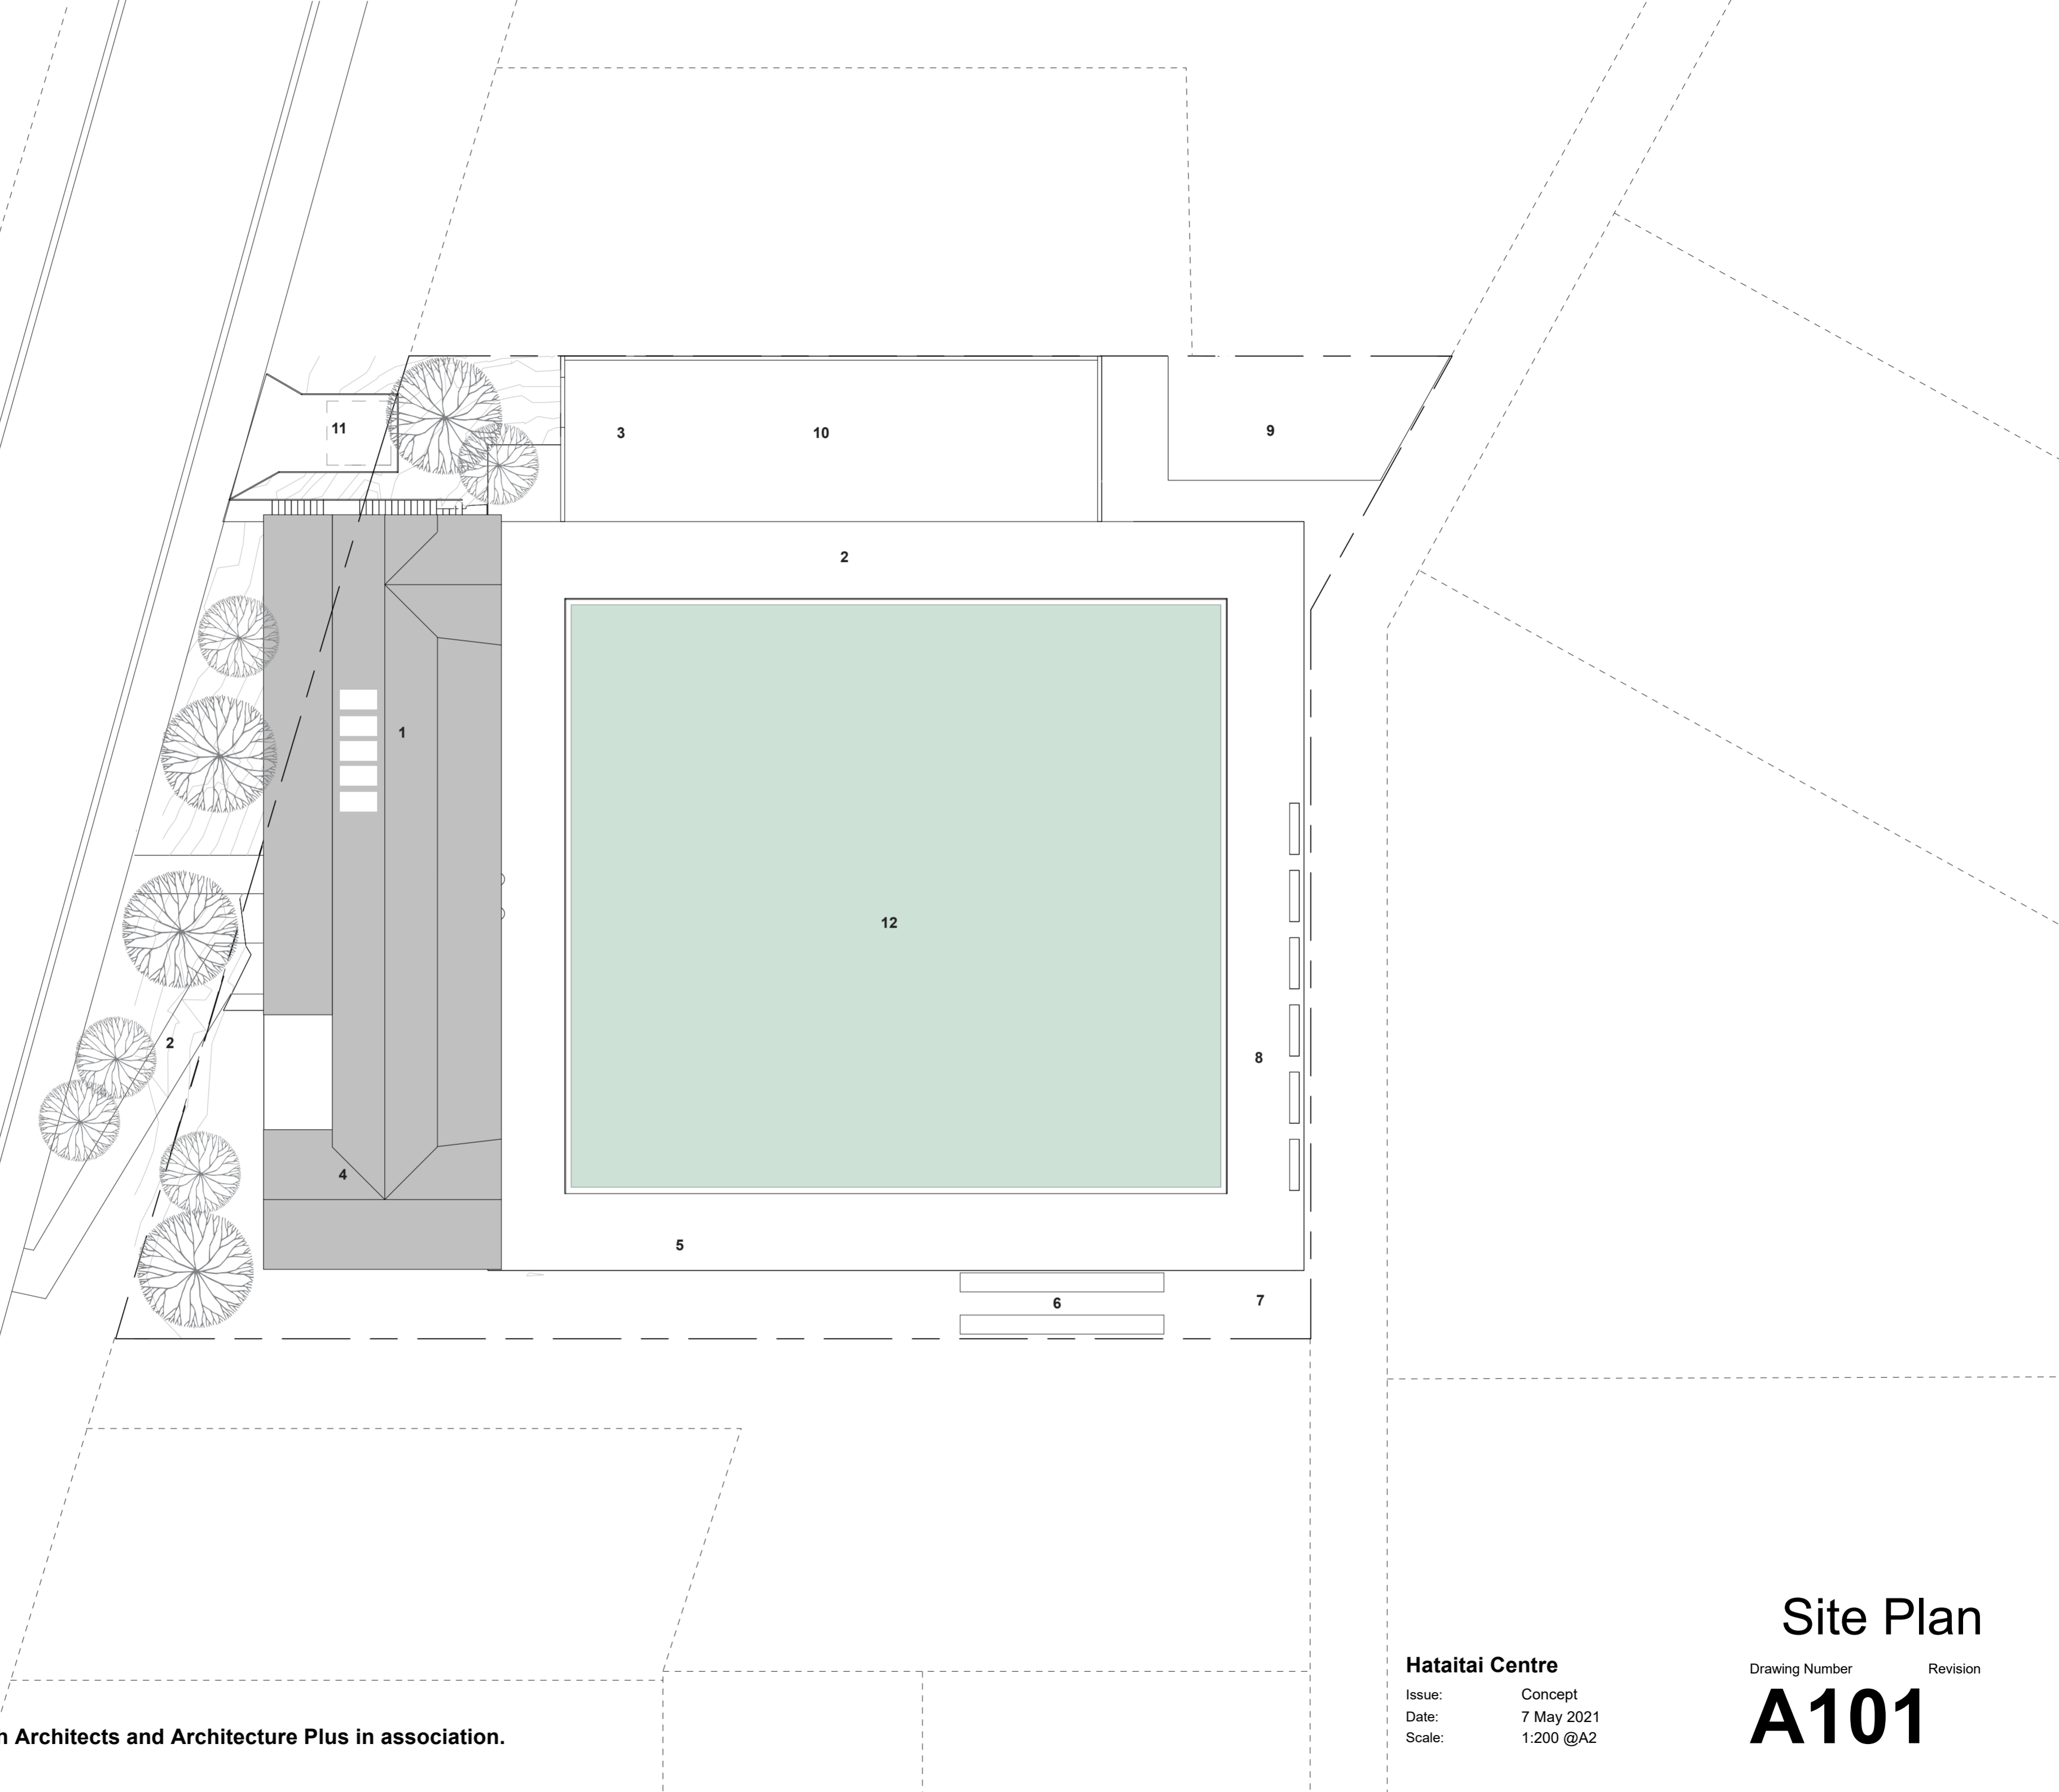


- 1. Bowling Club
- 2. Path
- 3. Basketball
- 4. Tenant
- 5. Play area
- 6. Community garden
- 7. Memorial
- 8. BBQ area
- 9. Menzshed
- 10. Petanque piste
- 11. Accessible car deck
- 12. Green

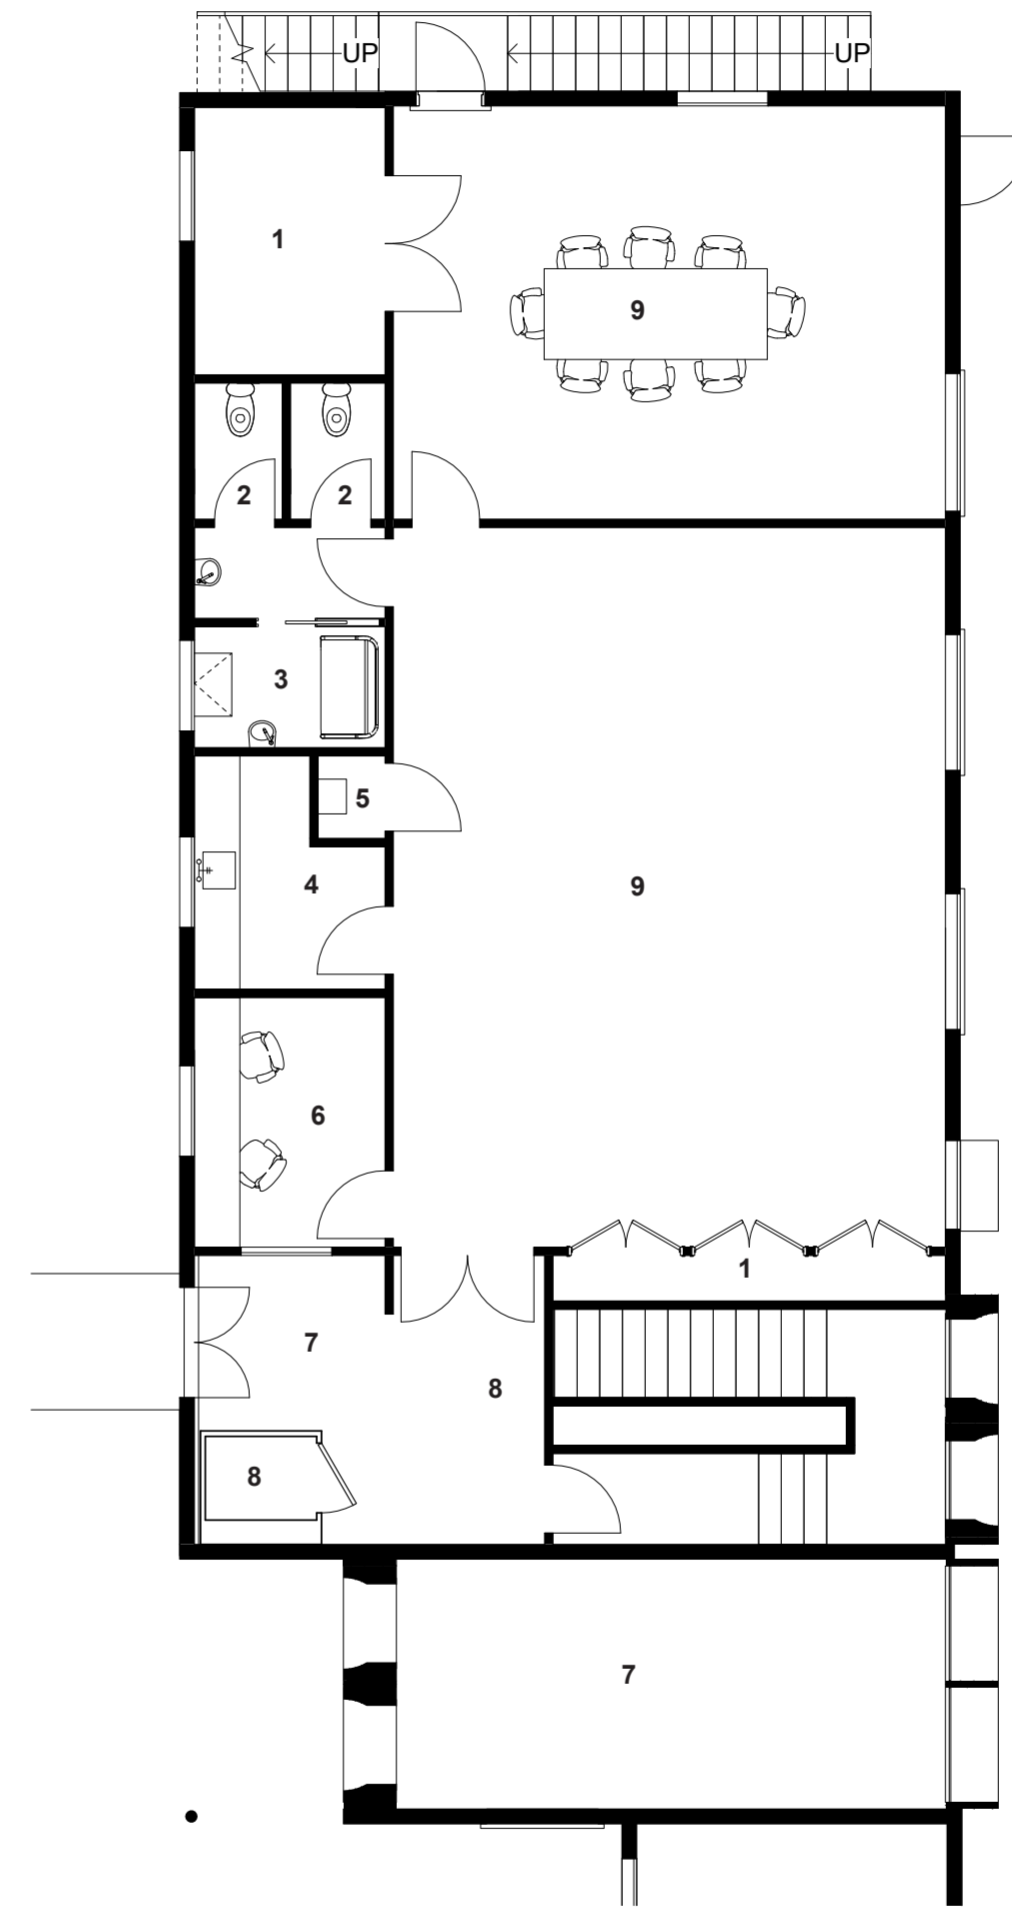



- 1. Storage
- 2. WC
- 3. Parents' room
- 4. Kitchenette
- 5. Cleaners sink
- 6. Office
- 7. Entry
- 8. Lift
- 9. Meeting
- 10. Commercial kitchen
- 11. Bar

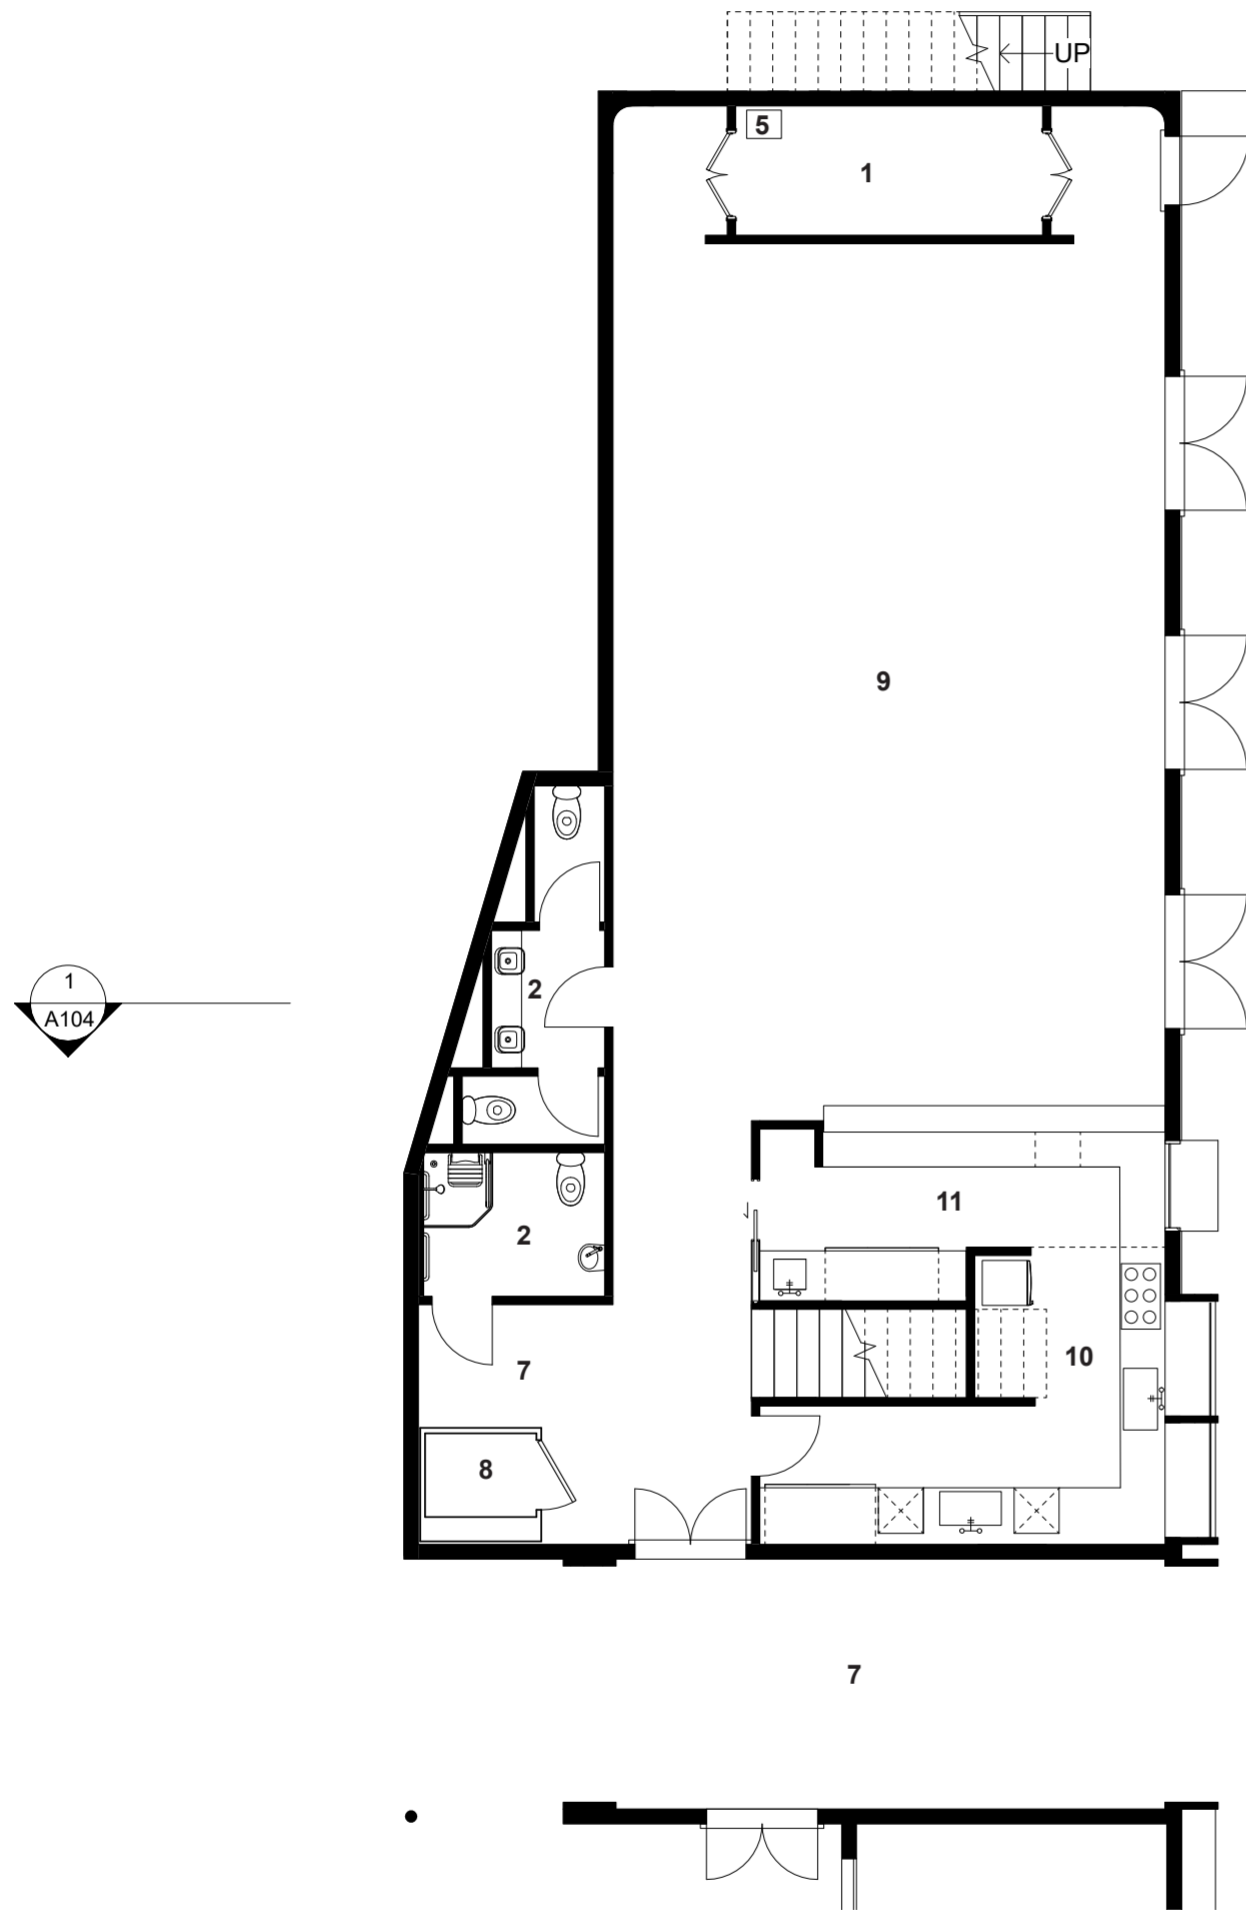


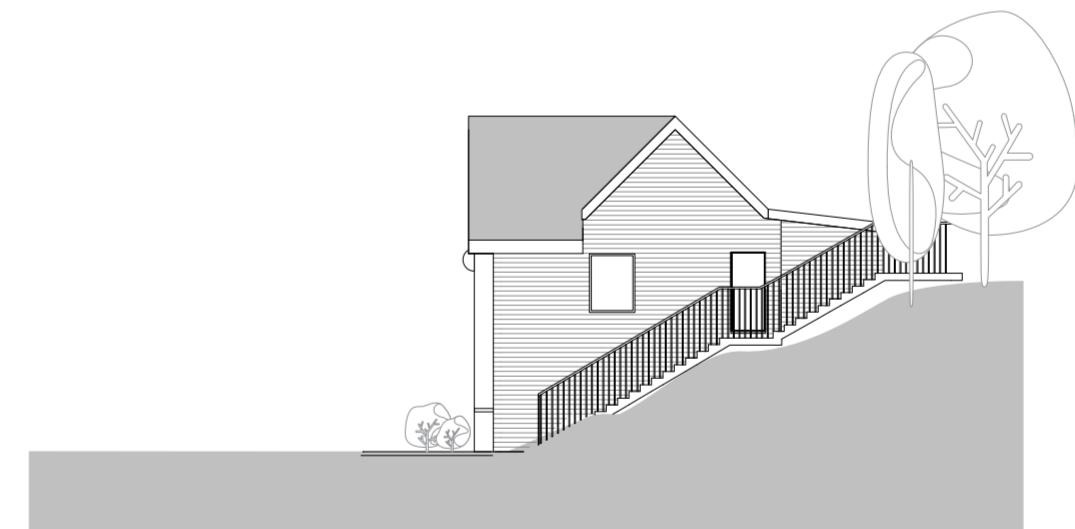

- 1. Storage
- 2. Entry
- 3. Office
- 4. WC
- 5. Bar
- 6. Green

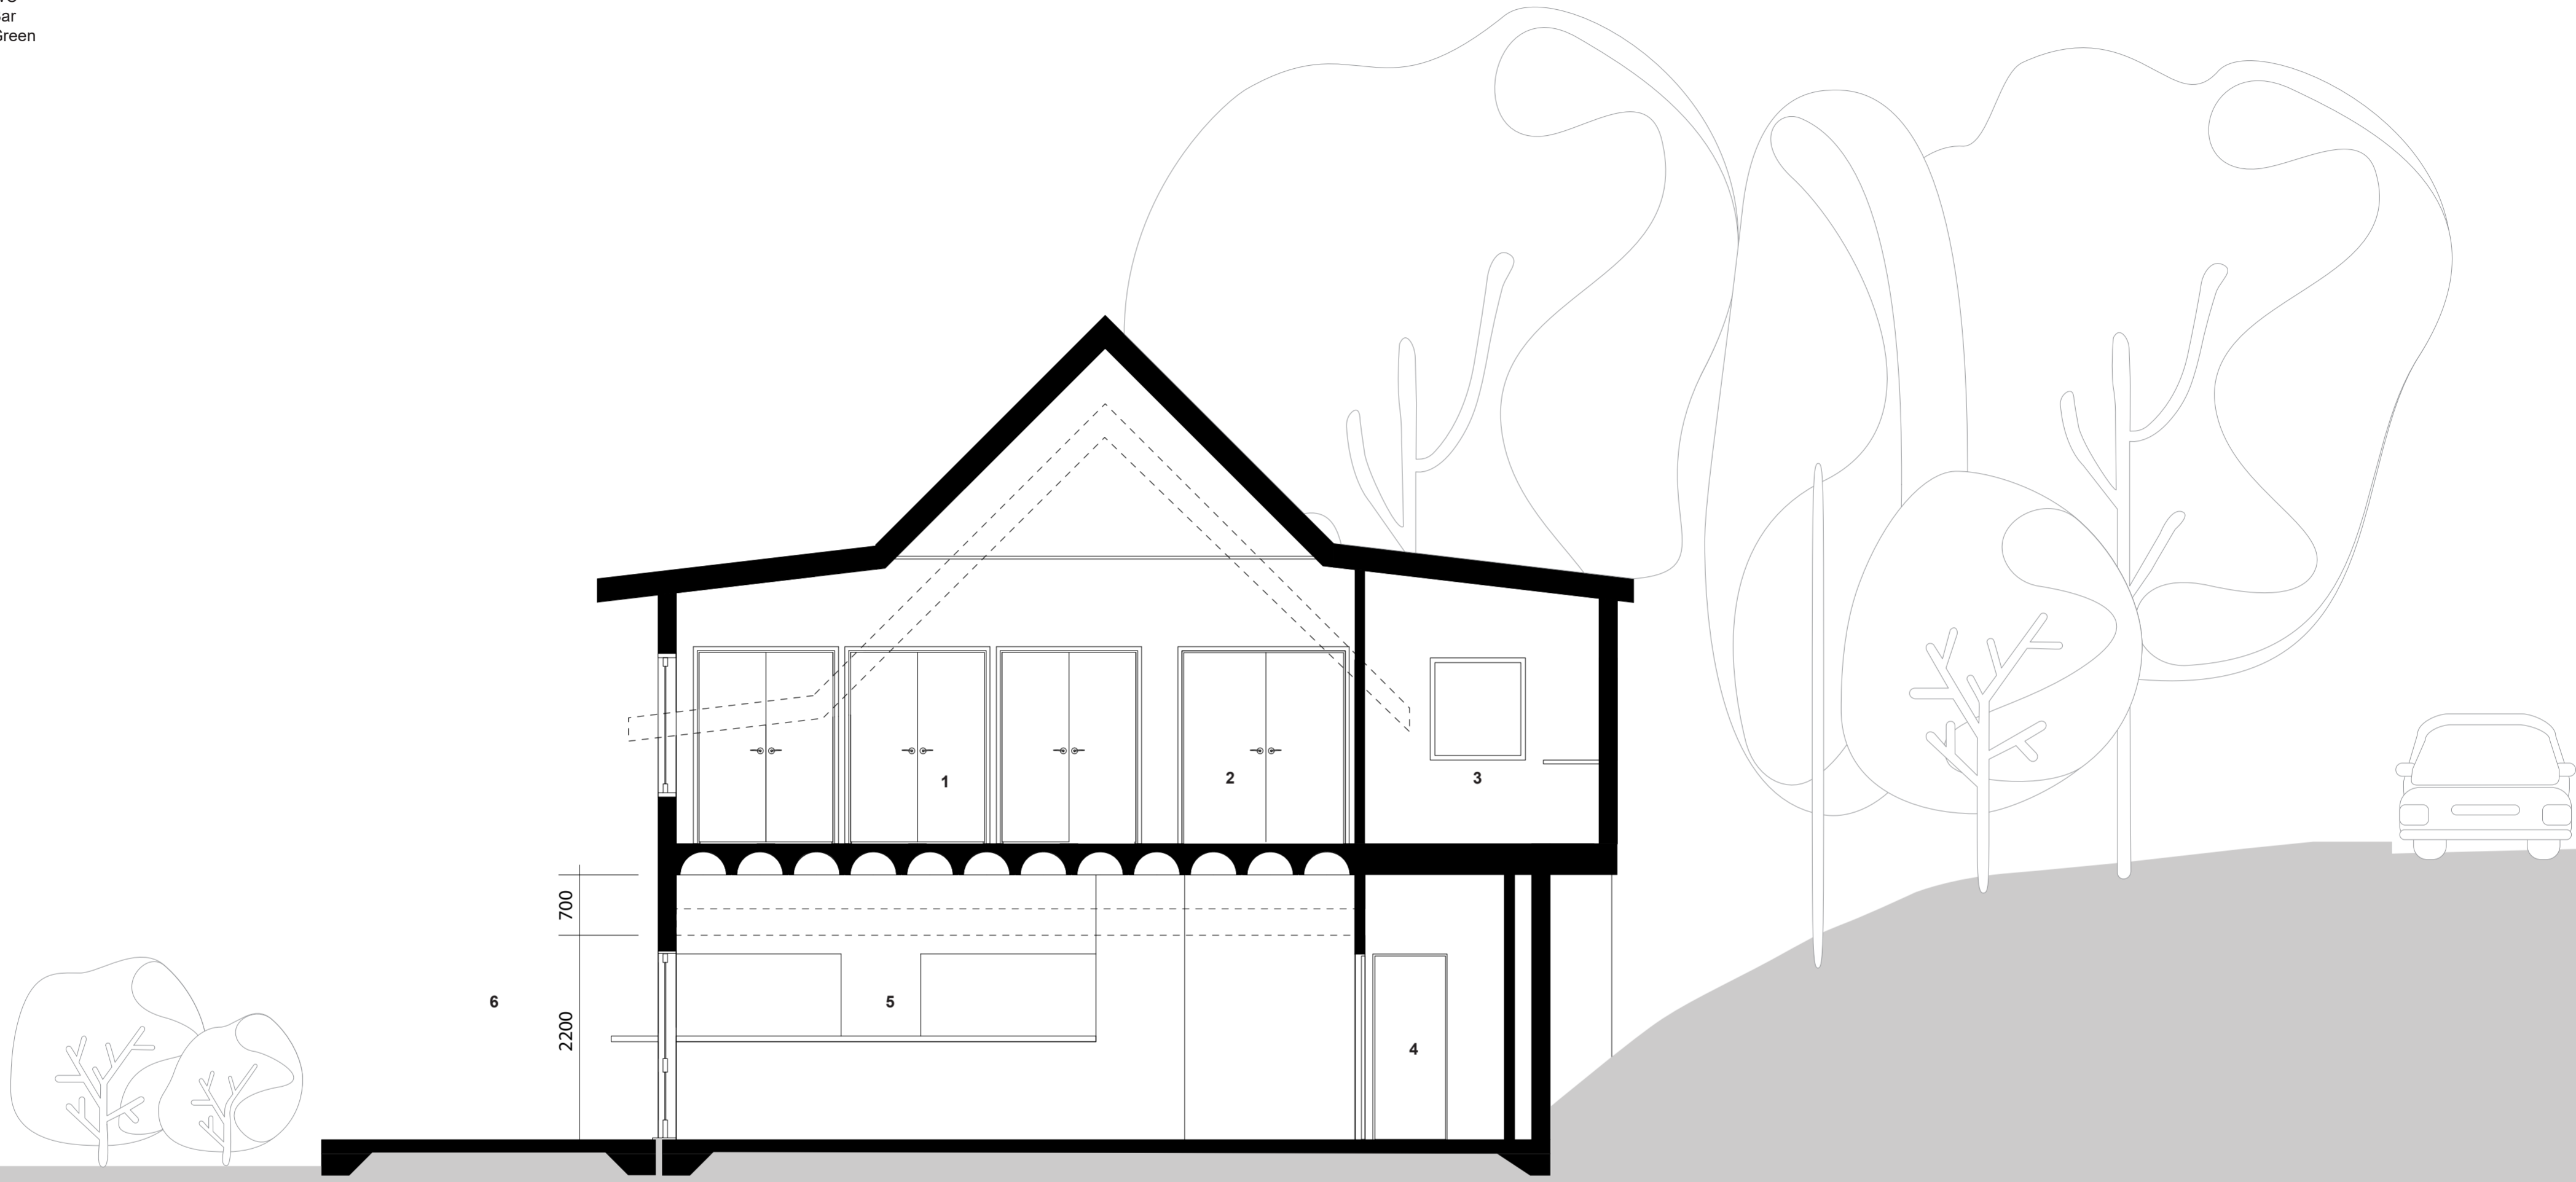

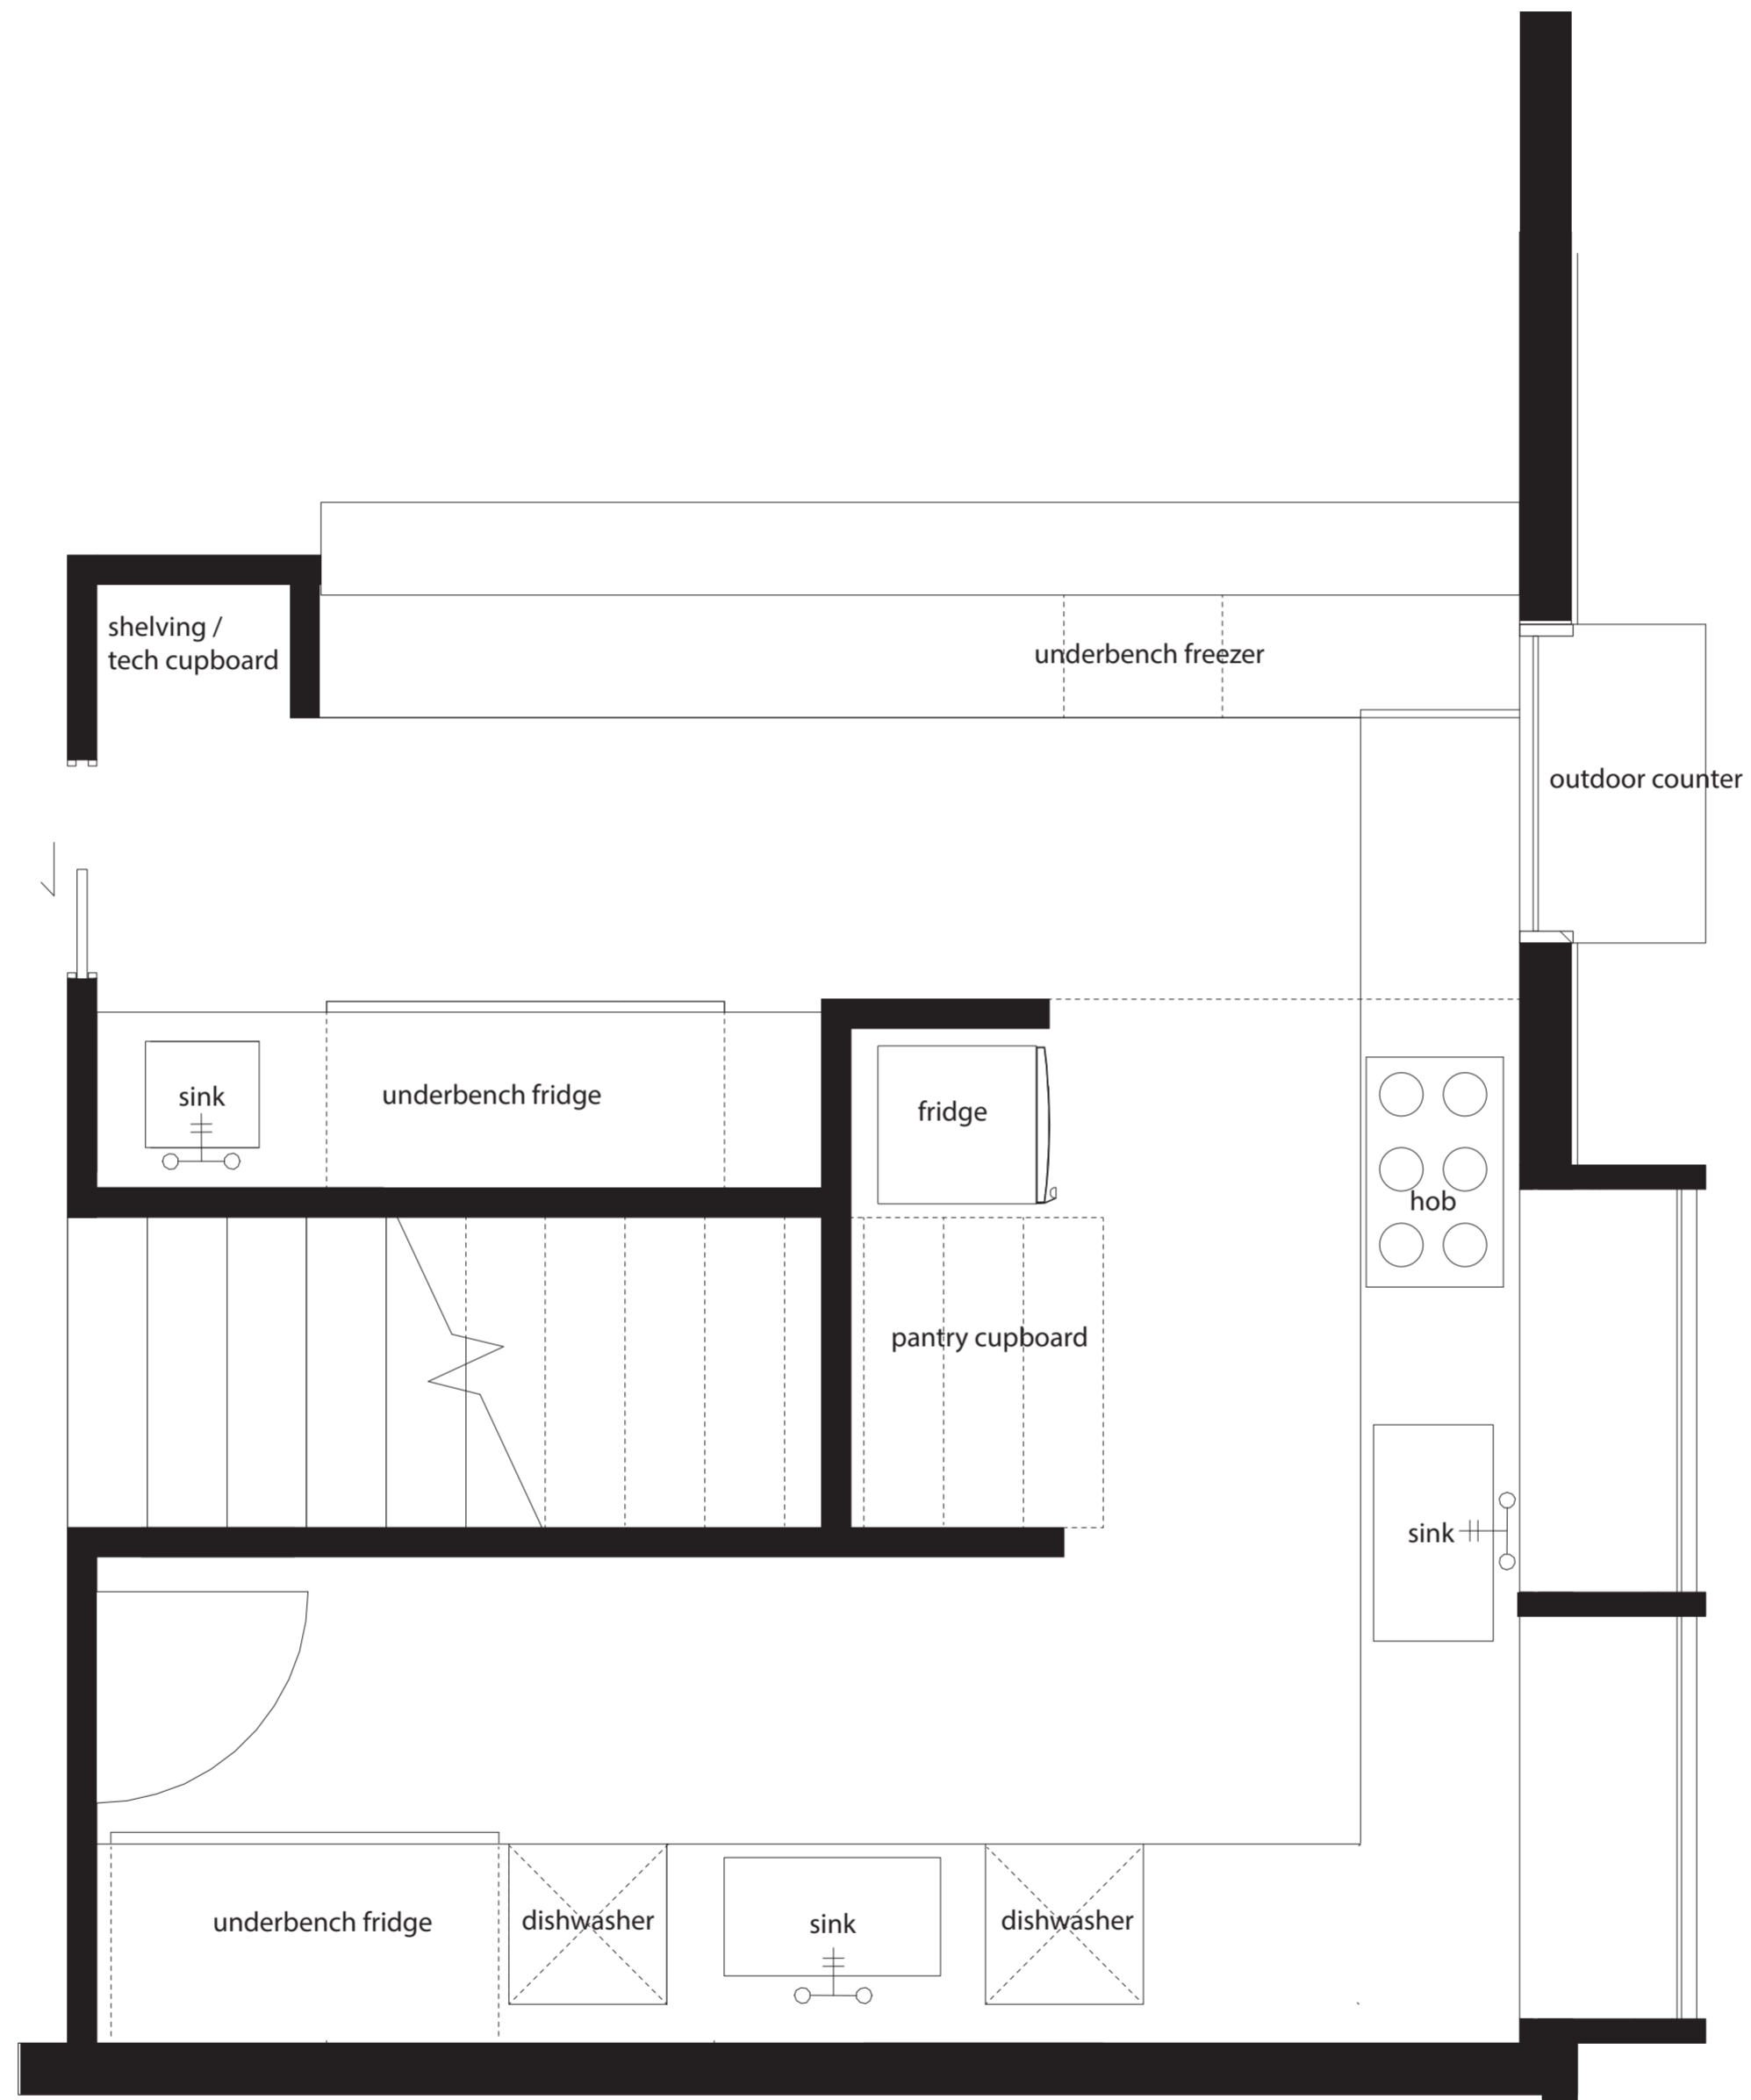

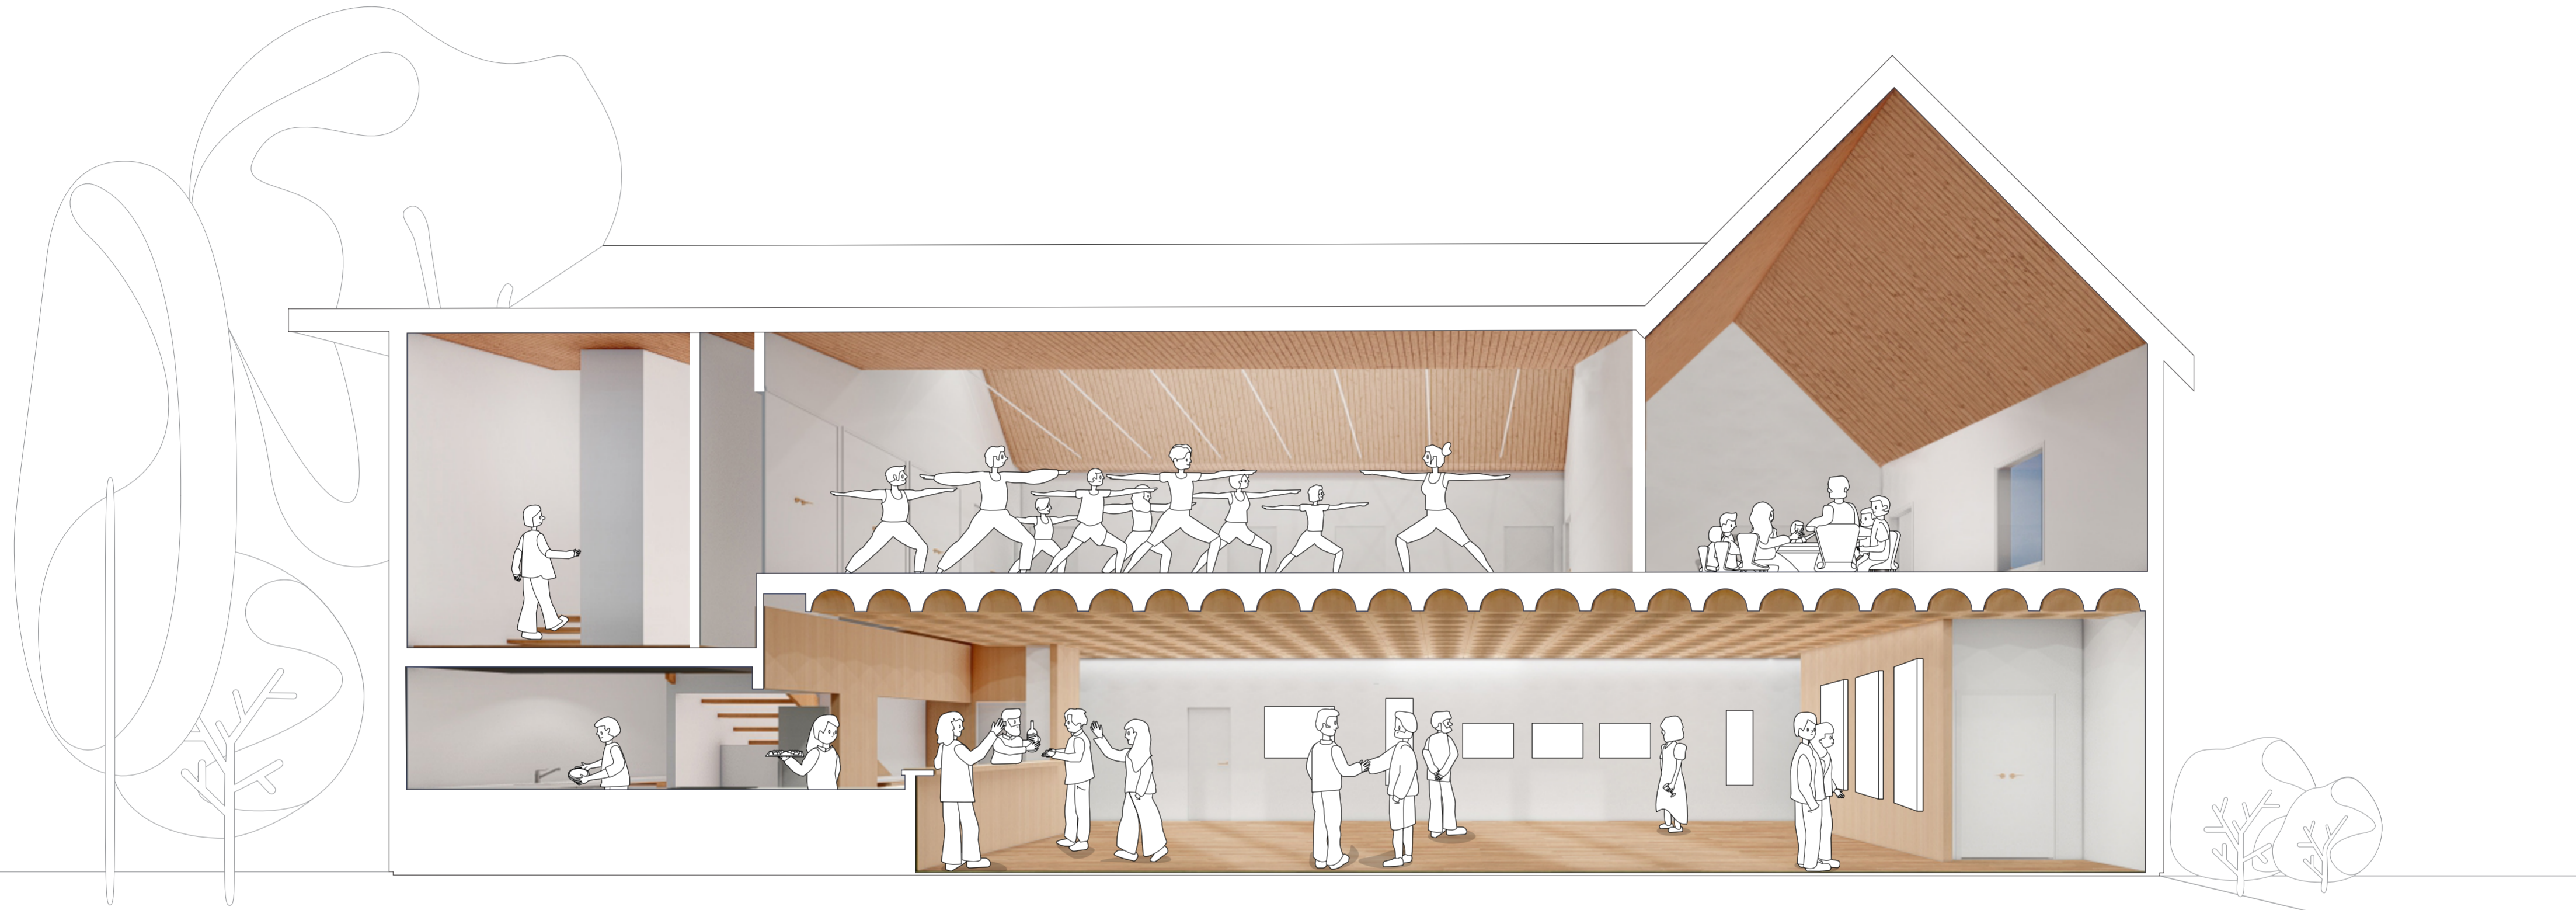

Sectional Perspective

Hataitai Centre

Issue: Concept
Date: 7 May 2021
Scale: 1:200 @A2

Drawing Number Revision

A106





